

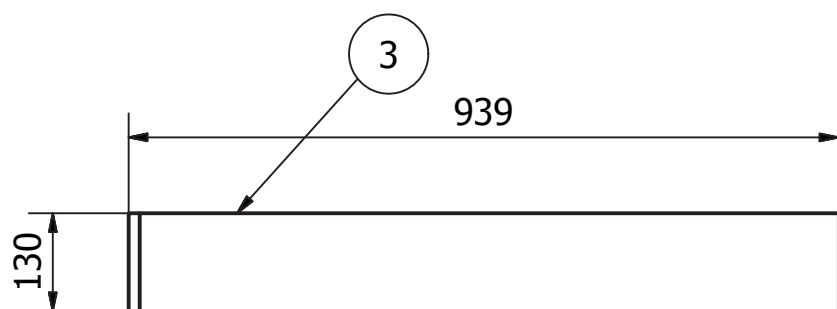
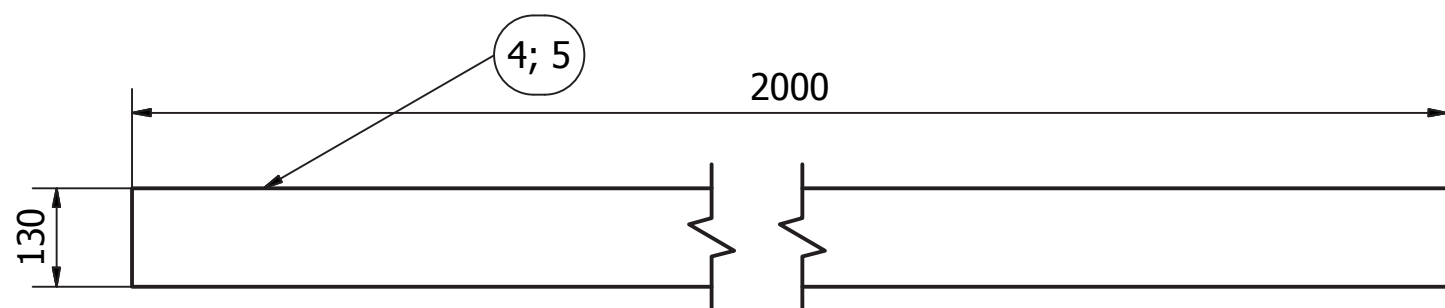
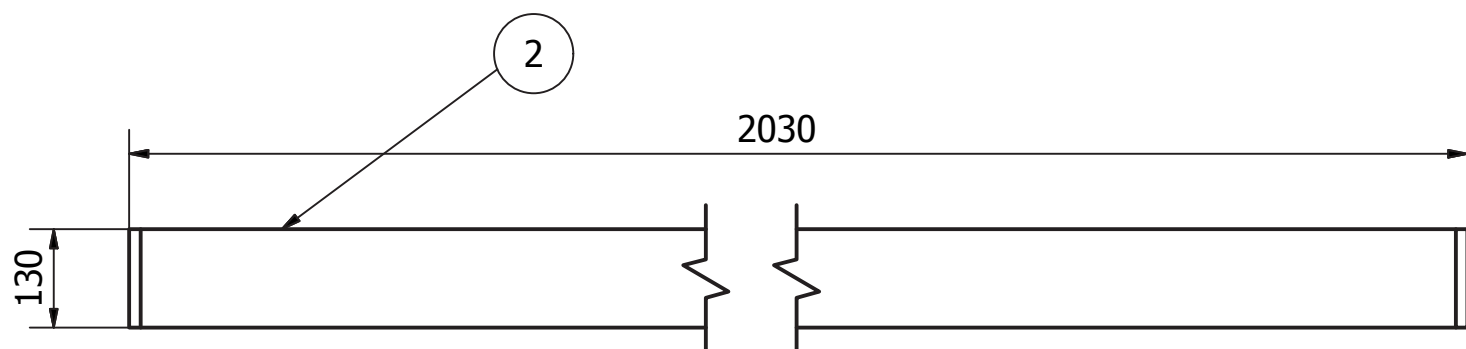


Měřítko 1:15


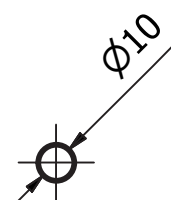


Měřítko 1:10

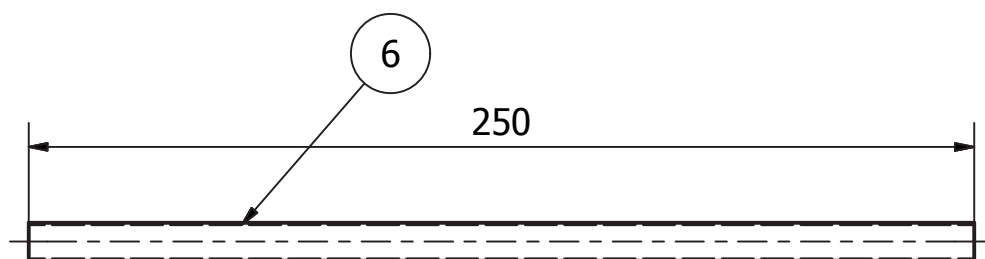

Měřítko 1:2

B (1:5)

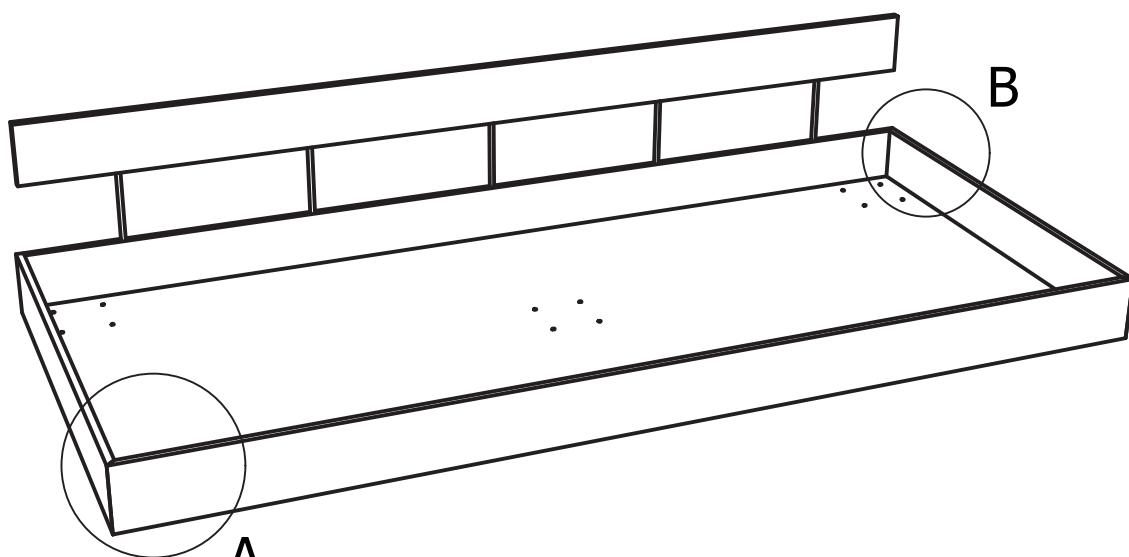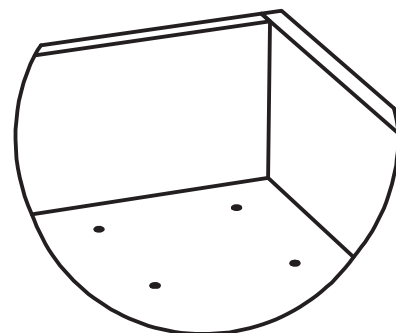

A (1:5)

